



FLAT NO.	CARPET AREA	CARPET AREA X 1.28%	TERRACE AREA 100%	SALABLE AREA
101,301,501,701,901,1101	1216.70 SQ.FT.	1557.37 SQ.FT.	177.91 SQ.FT.	1735.00 SQ.FT.
102,302,502,702,902,1102	1208.45 SQ.FT.	1546.82 SQ.FT.	177.91 SQ.FT.	1725.00 SQ.FT.
103,303,503,703,903,1103	1222.30 SQ.FT.	1564.54 SQ.FT.	177.91 SQ.FT.	1742.00 SQ.FT.
104,304,504,704,904,1104	1222.30 SQ.FT.	1564.54 SQ.FT.	177.91 SQ.FT.	1742.00 SQ.FT.

FLAT NO.	CARPET AREA	CARPET AREA X 1.28%	TERRACE AREA 100%	SALABLE AREA
201,401,601,801,1001	1217.37 SQ.FT.	1558.23 SQ.FT.	185.83 SQ.FT.	1744.00 SQ.FT.
202,402,602,802,1002	1208.37 SQ.FT.	1546.71 SQ.FT.	185.83 SQ.FT.	1733.00 SQ.FT.
203,403,603,1003	1222.30 SQ.FT.	1564.54 SQ.FT.	185.83 SQ.FT.	1750.00 SQ.FT.
204,404,604,1004	1222.30 SQ.FT.	1564.54 SQ.FT.	185.83 SQ.FT.	1750.00 SQ.FT.

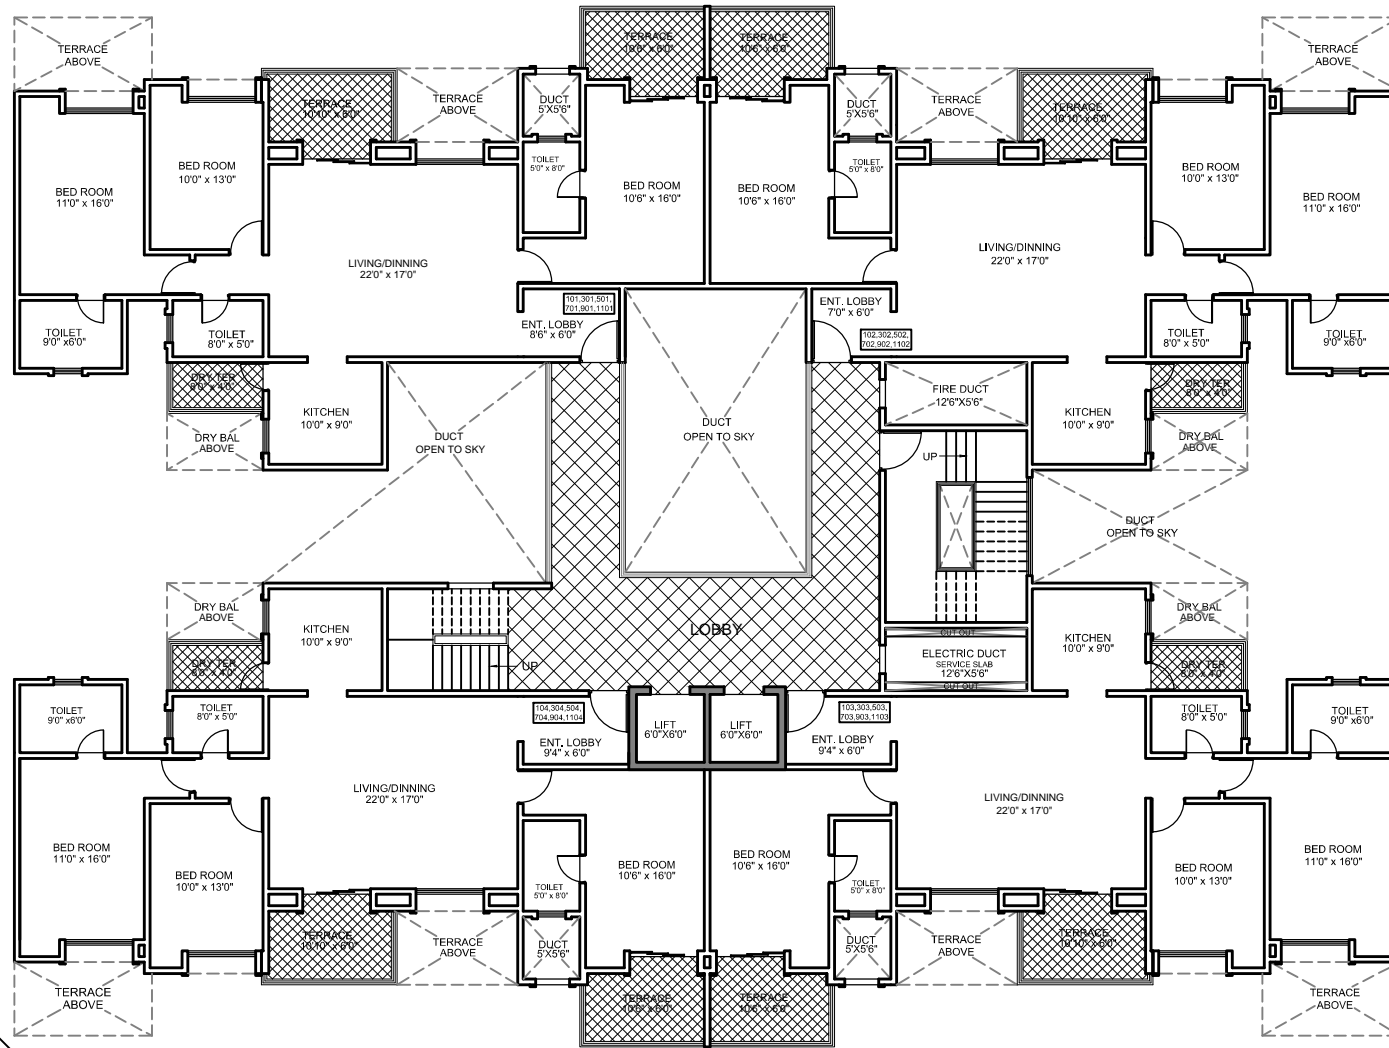

ODD FLOOR PLAN

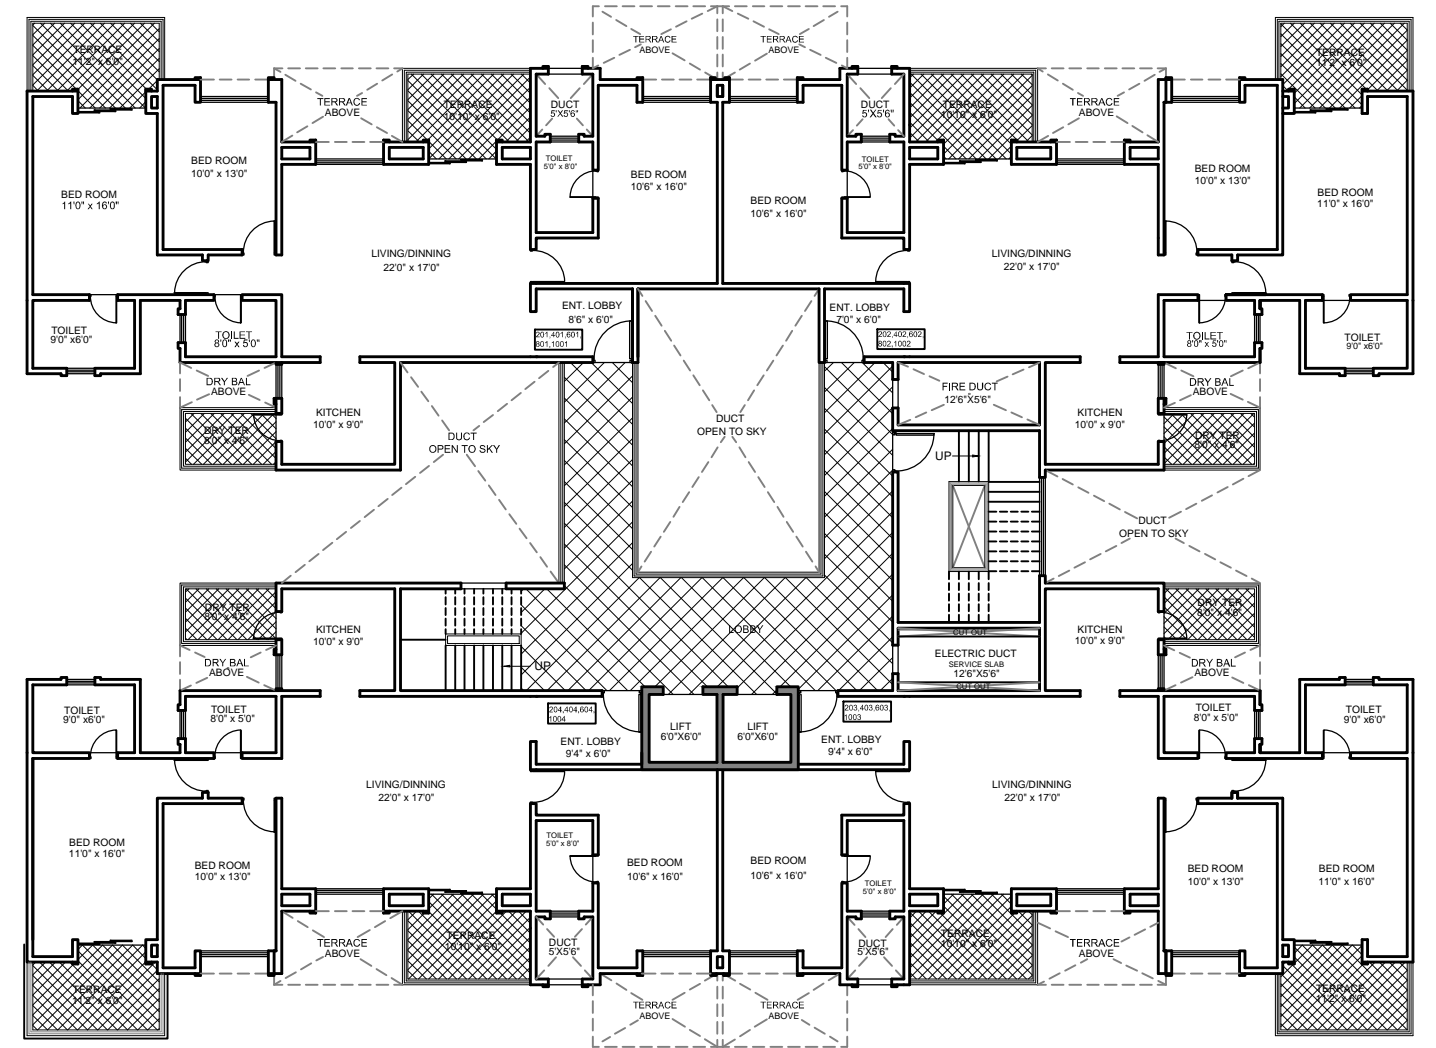

EVEN FLOOR PLAN

Approved by:
D & D Dept.

PROPOSED RESIDENTIAL COMPLEX,
BRAMHA SUNCITY FOR
FOR BRAMHA BUILDERS AT PUNE



BRAMHA BUILDERS



NAME, ADDRESS OF CLIENT :-
BRAMHA BUILDERS

DATE: 14/04/10
SCALE: 1/4" = 1'-0"

ETHIQUE
BY ARCHITECT SANDEEP MEHTA