



FLAT NO.	CARPET AREA	CARPET AREA X 1.28%	TERRACE AREA 100%	SALABLE AREA
101,301,501,701,901,1101	1062.75 SQ.FT.	1360.32 SQ.FT.	174.83 SQ.FT.	1535.00 SQ.FT.
102,302,502,702,902,1102	1062.75 SQ.FT.	1360.32 SQ.FT.	174.83 SQ.FT.	1535.00 SQ.FT.
103,303,503,703,903,1103	1062.75 SQ.FT.	1360.32 SQ.FT.	174.83 SQ.FT.	1535.00 SQ.FT.
104,304,504,704,904,1104	1062.75 SQ.FT.	1360.32 SQ.FT.	174.83 SQ.FT.	1535.00 SQ.FT.

FLAT NO.	CARPET AREA	CARPET AREA X 1.28%	TERRACE AREA 100%	SALABLE AREA
201,401,601,801,1001	1062.75 SQ.FT.	1360.32 SQ.FT.	184.58 SQ.FT.	1545.00 SQ.FT.
202,402,602,802,1002	1062.75 SQ.FT.	1360.32 SQ.FT.	184.58 SQ.FT.	1545.00 SQ.FT.
203,403,603,1003	1062.75 SQ.FT.	1360.32 SQ.FT.	184.58 SQ.FT.	1545.00 SQ.FT.
204,404,604,1004	1062.75 SQ.FT.	1360.32 SQ.FT.	184.58 SQ.FT.	1545.00 SQ.FT.

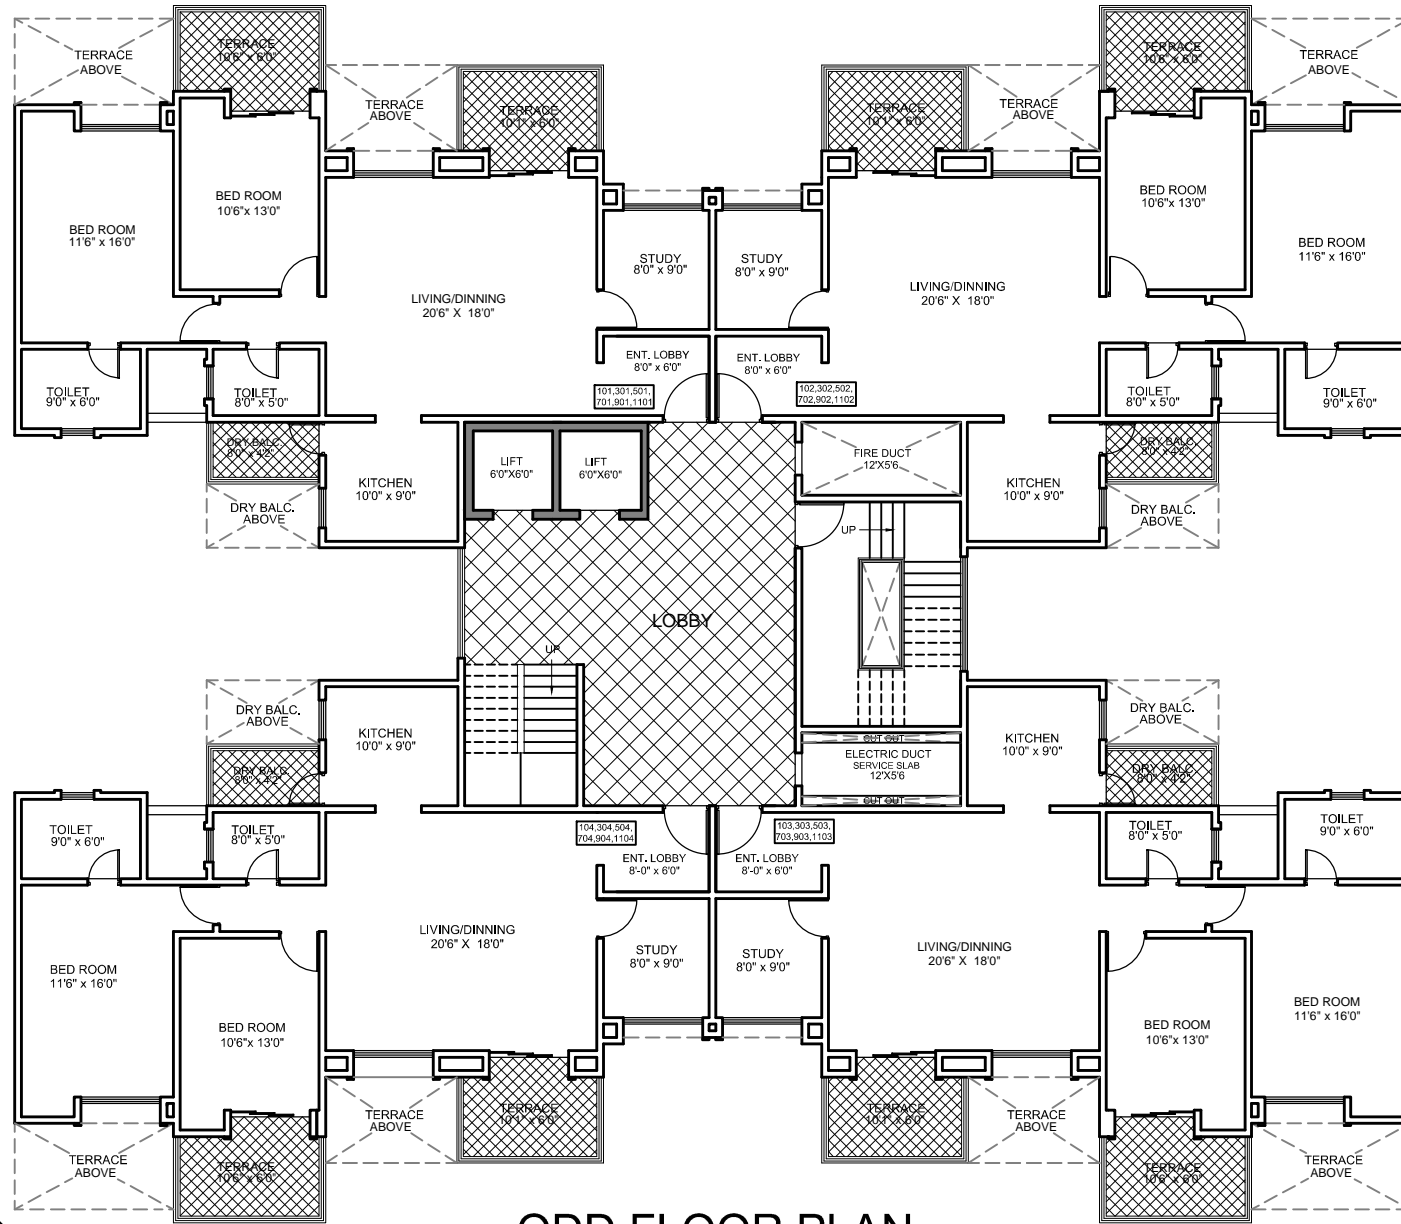

ODD FLOOR PLAN

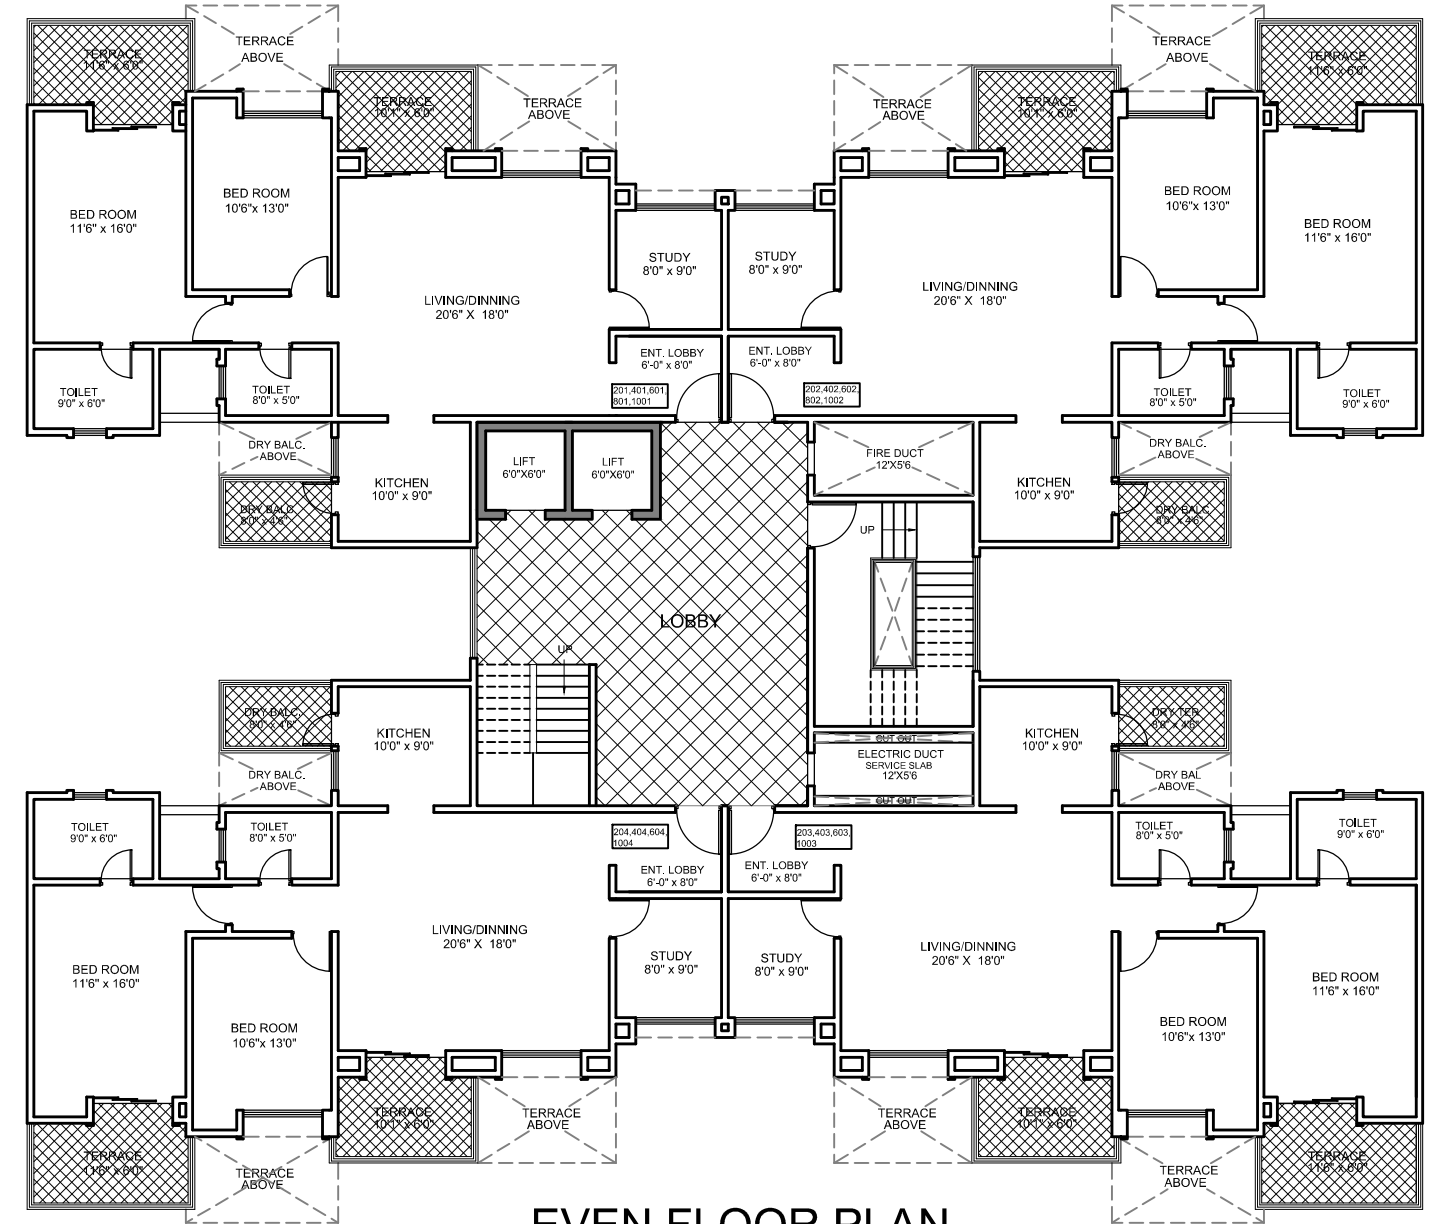

EVEN FLOOR PLAN

Approved by:
D & D Dept.

**PROPOSED RESIDENTIAL COMPLEX,
BRAMHA SUNCITY FOR
FOR BRAMHA BUILDERS AT PUNE**



NAME , ADDRESS OF CLIENT :-
BRAMHA BUILDERS

DATE: 16/04/10 **DRN. BY:** VISHAL

SCALE: 1/8" = 1'-0"

CHKD. BY: MILIND

ETHIQUE
BY ARCHITECT SANJEEV MEHTA